




**Location Plan**  
1 : 1250

**Proposed Site Plan**  
1 : 200

Mapping contents: (c) Crown copyright and database rights 2016  
Ordnance Survey 100032007

Rev	Description	Date	Rev by	Chkd by
A	OS map and Location Plan added	09/09/17	DCP	AGP
	Details			

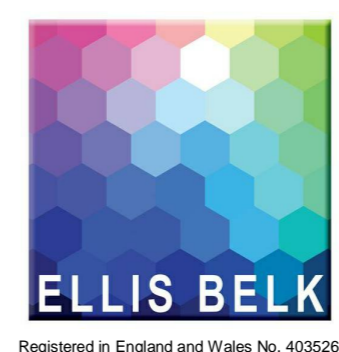

26A Parkstone Road  
Poole  
Dorset  
BH15 2PG  
Tel: 01202 671555  
office@ellisbelk.com  
www.ellisbelk.com

CLIENT  
**East Boro Housing Trust**  
PROJECT TITLE AND ADDRESS  
The Old School  
School Lane,  
Dorchester, Dorset  
DT1 1XR  
DRAWING TITLE  
**Proposed Site Plan**




# The Old School


Reason for issue	SCALE	DRAWN BY	CHECKED BY	DATE
Sketch Proposal	As indicated	DCP	AGP	22/02/17
Planning Application				
Building Regulation				
Tender				
Construction				
	PROJECT NUMBER	DRAWING NUMBER	REVISION	
	16068	03	A	



3D View From Footway to West

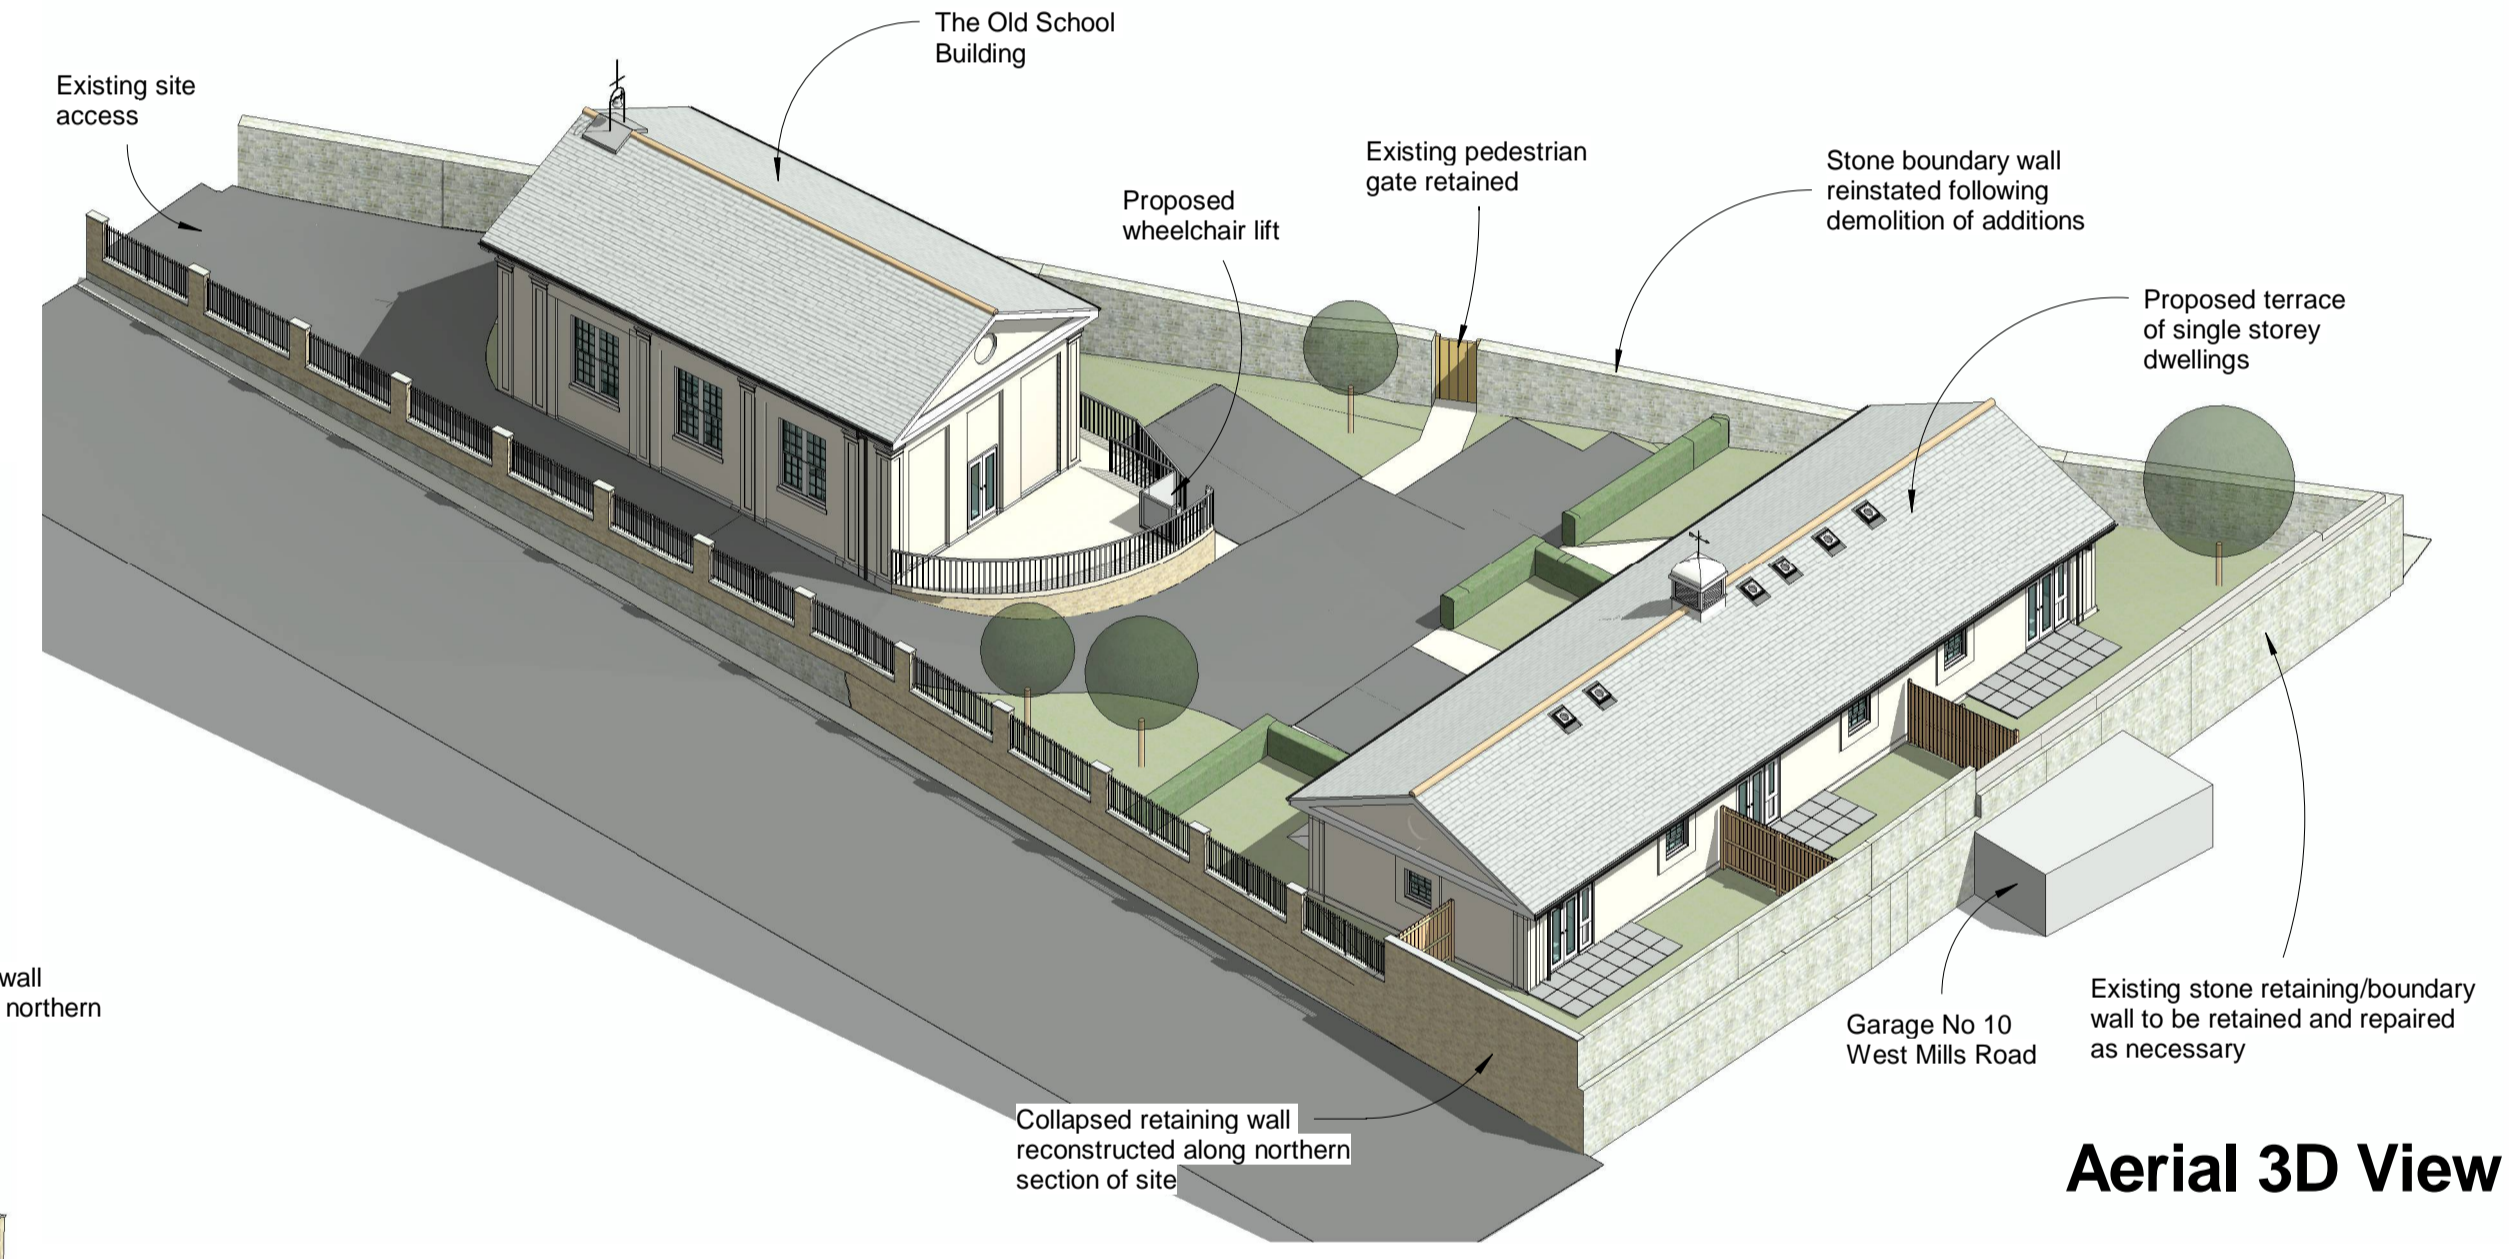


Aerial 3D View

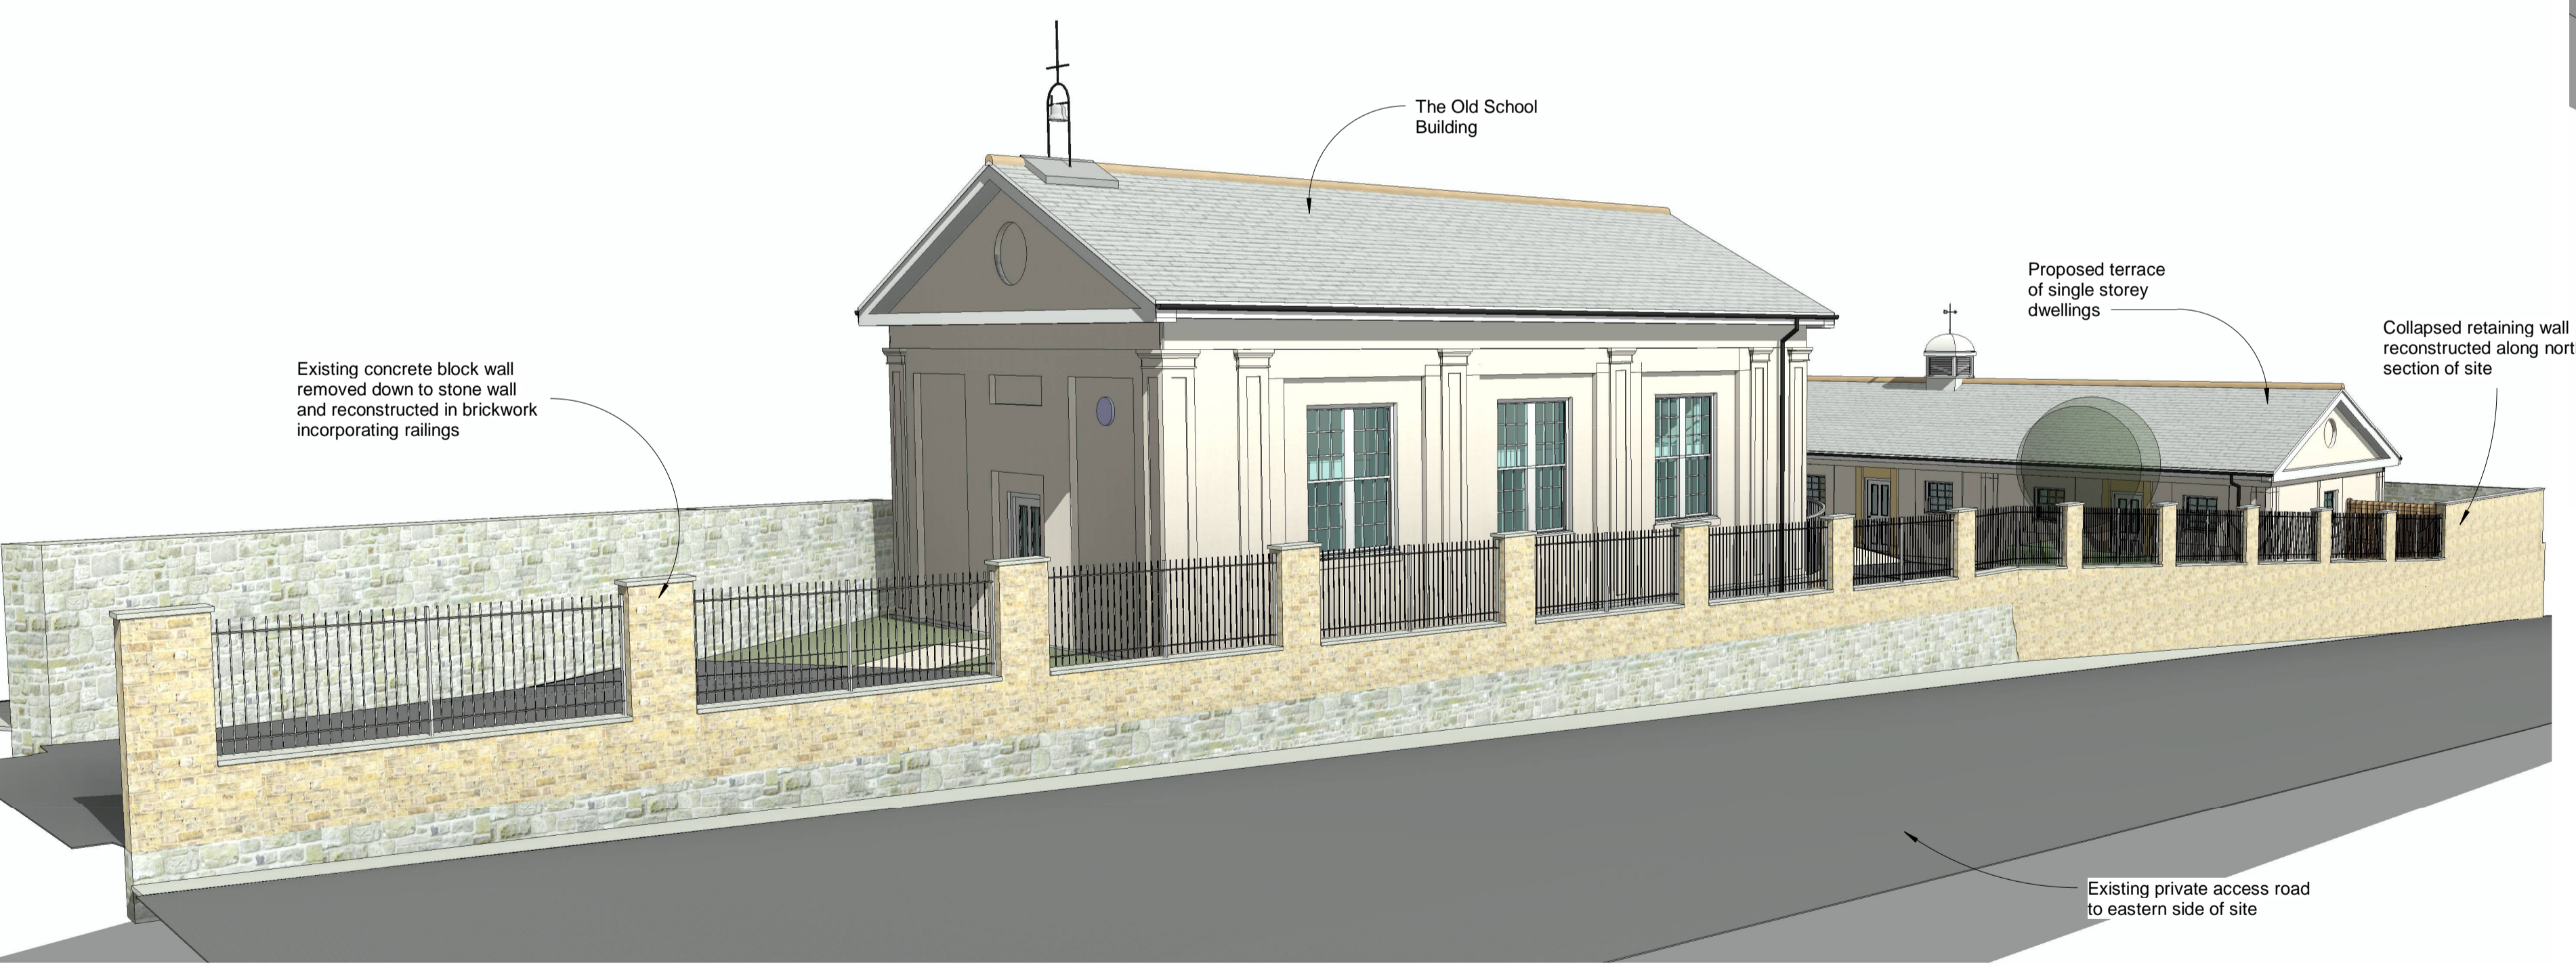

3D View From South West

Rev	Design Amendments	Details	Date	DCP	AGP	Chkd by
A	Design Amendments		07/03/17	DCP	AGP	


**ELLIS BELK**  
 Registered in England and Wales No. 4035260

26A Parkstone Road  
 Poole  
 Dorset  
 BH15 2PG  
 Tel: 01202 671555  
 office@ellisbelk.com  
 www.ellisbelk.com


CLIENT  
**East Boro Housing Trust**  
 PROJECT TITLE AND ADDRESS  
 The Old School  
 School Lane,  
 Dorchester, Dorset  
 DT1 1XR

DRAWING TITLE  
**Proposed 3D Views**



# The Old School

Reason for Issue	SCALE @ A1	DRAWN BY	CHECKED BY	DATE
<input type="checkbox"/> Sketch Proposal		DCP	AGP	22/02/17
<input type="checkbox"/> Planning Application				
<input type="checkbox"/> Building Regulation	PROJECT NUMBER		DRAWING NUMBER	REVISION
<input type="checkbox"/> Tender	<b>16068</b>		<b>09</b>	<b>A</b>
<input type="checkbox"/> Construction				

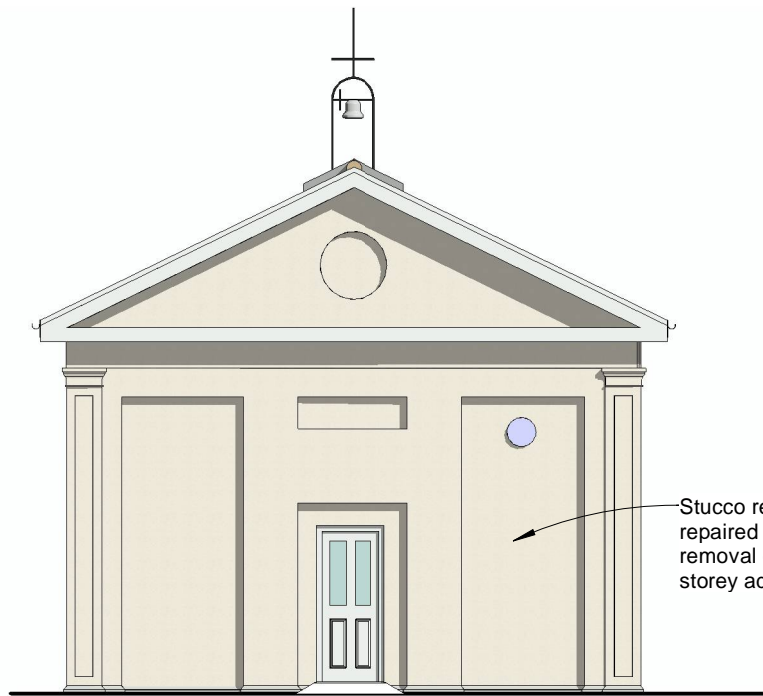


### South Elevation

1 : 100




### East Elevation

1 : 100

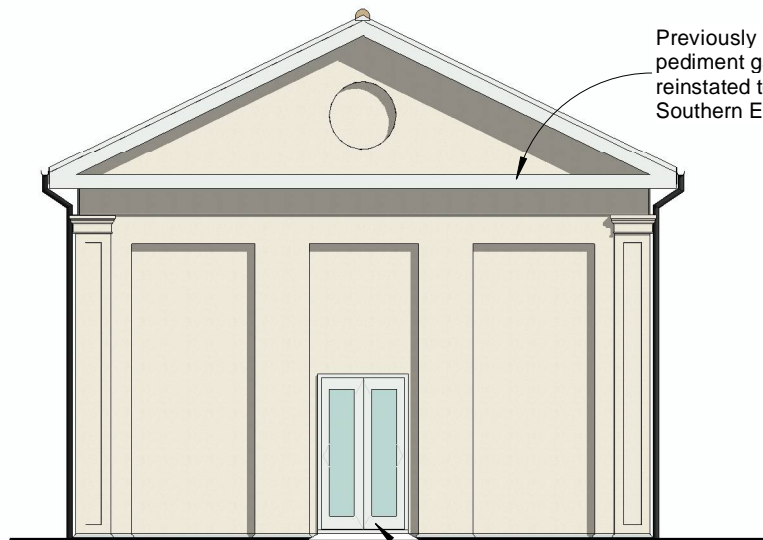

### North Elevation

1 : 100

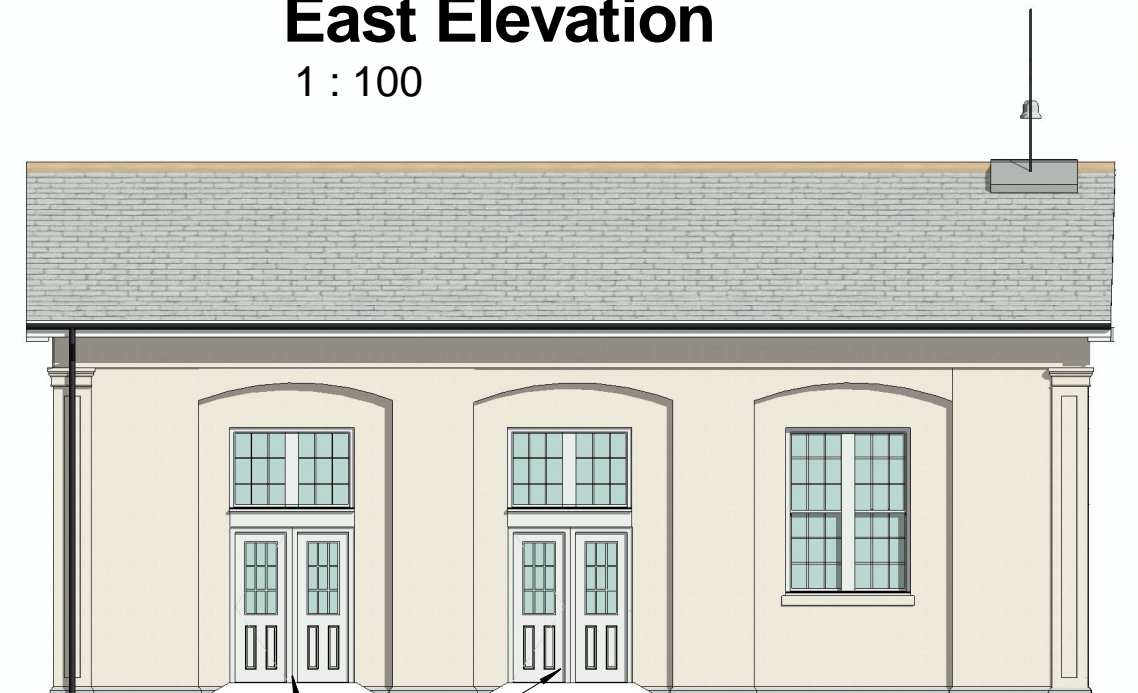

### West Elevation

1 : 100

Rev	Details	Date	Rev by	Chkd by
A	Doors to West Elevation amended	07/03/17	DGB	AGP



26A Parkstone Road  
Poole  
Dorset  
BH15 2PG  
Tel: 01202 671555  
Fax: 01202 671660  
office@ellisbelk.com  
www.ellisbelk.com

CLIENT  
**East Boro Housing Trust**  
PROJECT TITLE AND ADDRESS  
The Old School  
School Lane, Dorchester  
Dorset  
DT1 3RT

DRAWING TITLE  
**Proposed Elevations (Arts Centre)**



# The Old School




Reason for issue  
 Sketch Proposal  
 Planning Application  
 Building Regulation  
 Tender  
 Construction


SCALE @ A3	DRAWN BY	CHECKED BY	DATE
1 : 100	DCP	AGP	21/02/17
PROJECT NUMBER	DRAWING NUMBER	REVISION	
16068	07	A	

This drawing and depicted design are the copyright of Ellis Belk Associates Ltd and may not be reproduced without written consent. Do not scale from this drawing. Use figured dimensions only. ALL dimensions are in millimeters unless otherwise stated. The contractor is to check drawings and to verify ALL dimensions on site. ANY discrepancies are to be notified to Ellis Belk Associates Ltd immediately.



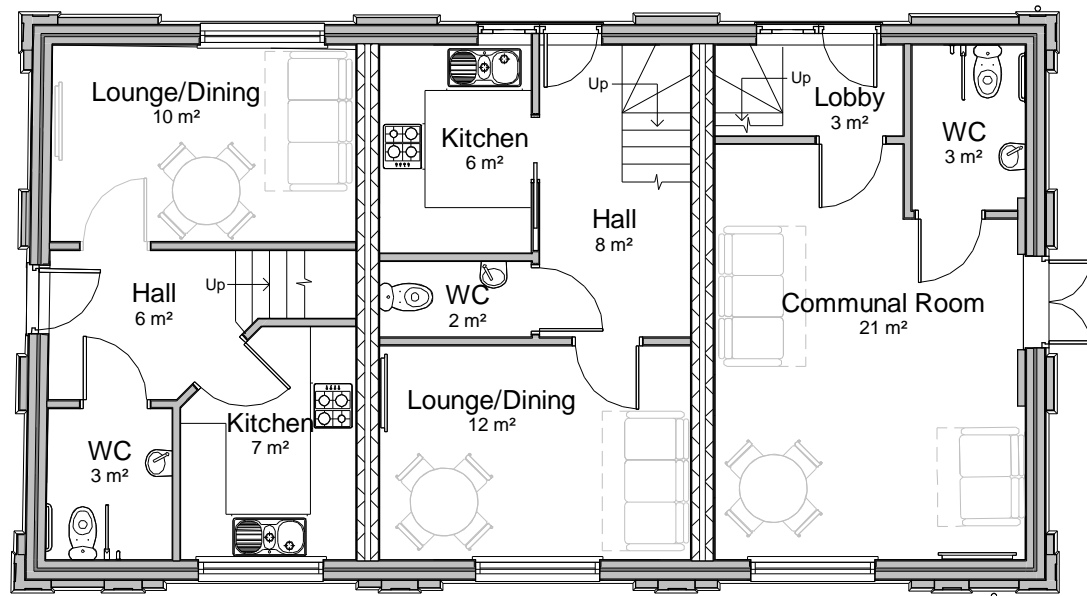

**Ground Floor Plan (Planning)**  
1 : 100

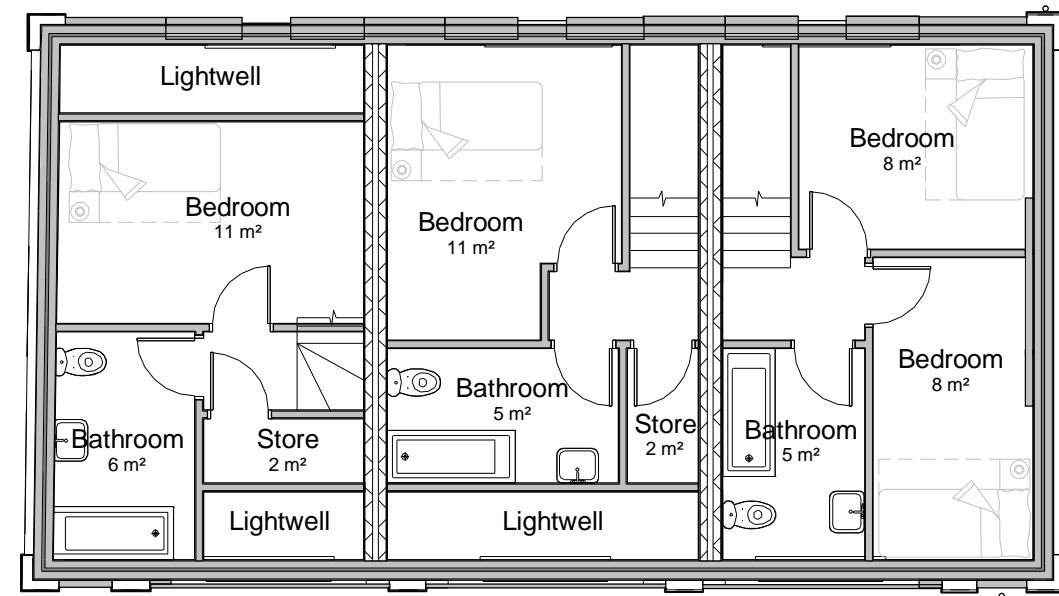

**First Floor Plan (Planning)**  
1 : 100

Rev	Details	Date	Rev by	Chkd by
A	WC added to Communal Room	07/03/17	DGB	AGP



26A Parkstone Road  
Poole  
Dorset  
BH15 2PG  
Tel: 01202 671555  
Fax: 01202 671660  
office@ellisbelk.com  
www.ellisbelk.com

CLIENT  
**East Boro Housing Trust**  
PROJECT TITLE AND ADDRESS  
The Old School  
School Lane, Dorchester  
Dorset  
DT1 3RT

DRAWING TITLE  
**Proposed Floor Plans (Arts Centre)**




# The Old School







Reason for issue  
 Sketch Proposal  
 Planning Application  
 Building Regulation  
 Tender  
 Construction


SCALE @ A3 1 : 100	DRAWN BY DCP	CHECKED BY AGP	DATE 21/02/17
PROJECT NUMBER <b>16068</b>	DRAWING NUMBER <b>06</b>	REVISION <b>A</b>	

This drawing and depicted design are the copyright of Ellis Belk Associates Ltd and may not be reproduced without written consent. Do not scale from this drawing. Use figured dimensions only. ALL dimensions are in millimeters unless otherwise stated. The contractor is to check drawings and to verify ALL dimensions on site. ANY discrepancies are to be notified to Ellis Belk Associates Ltd immediately.

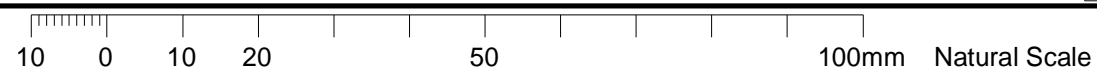

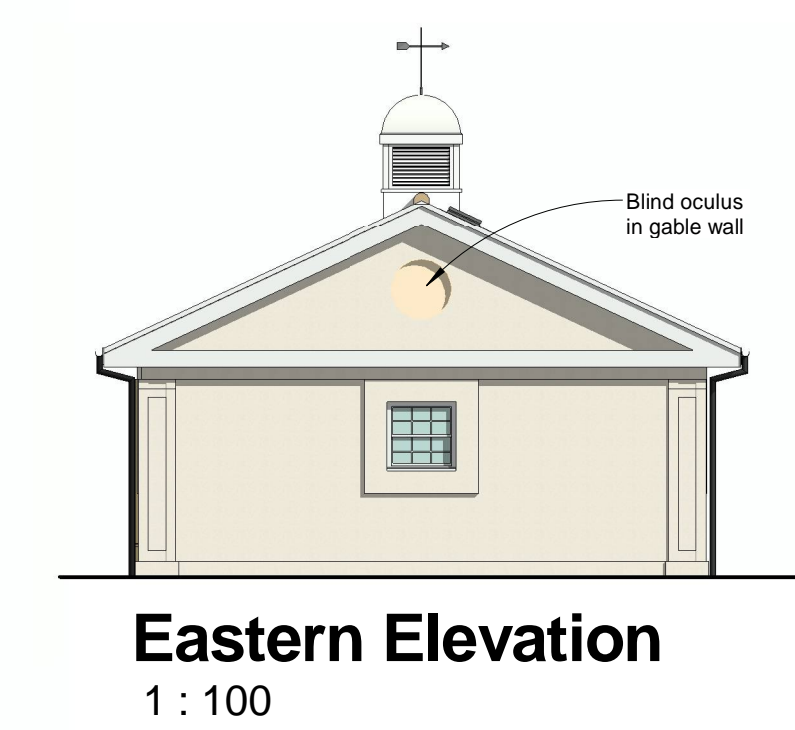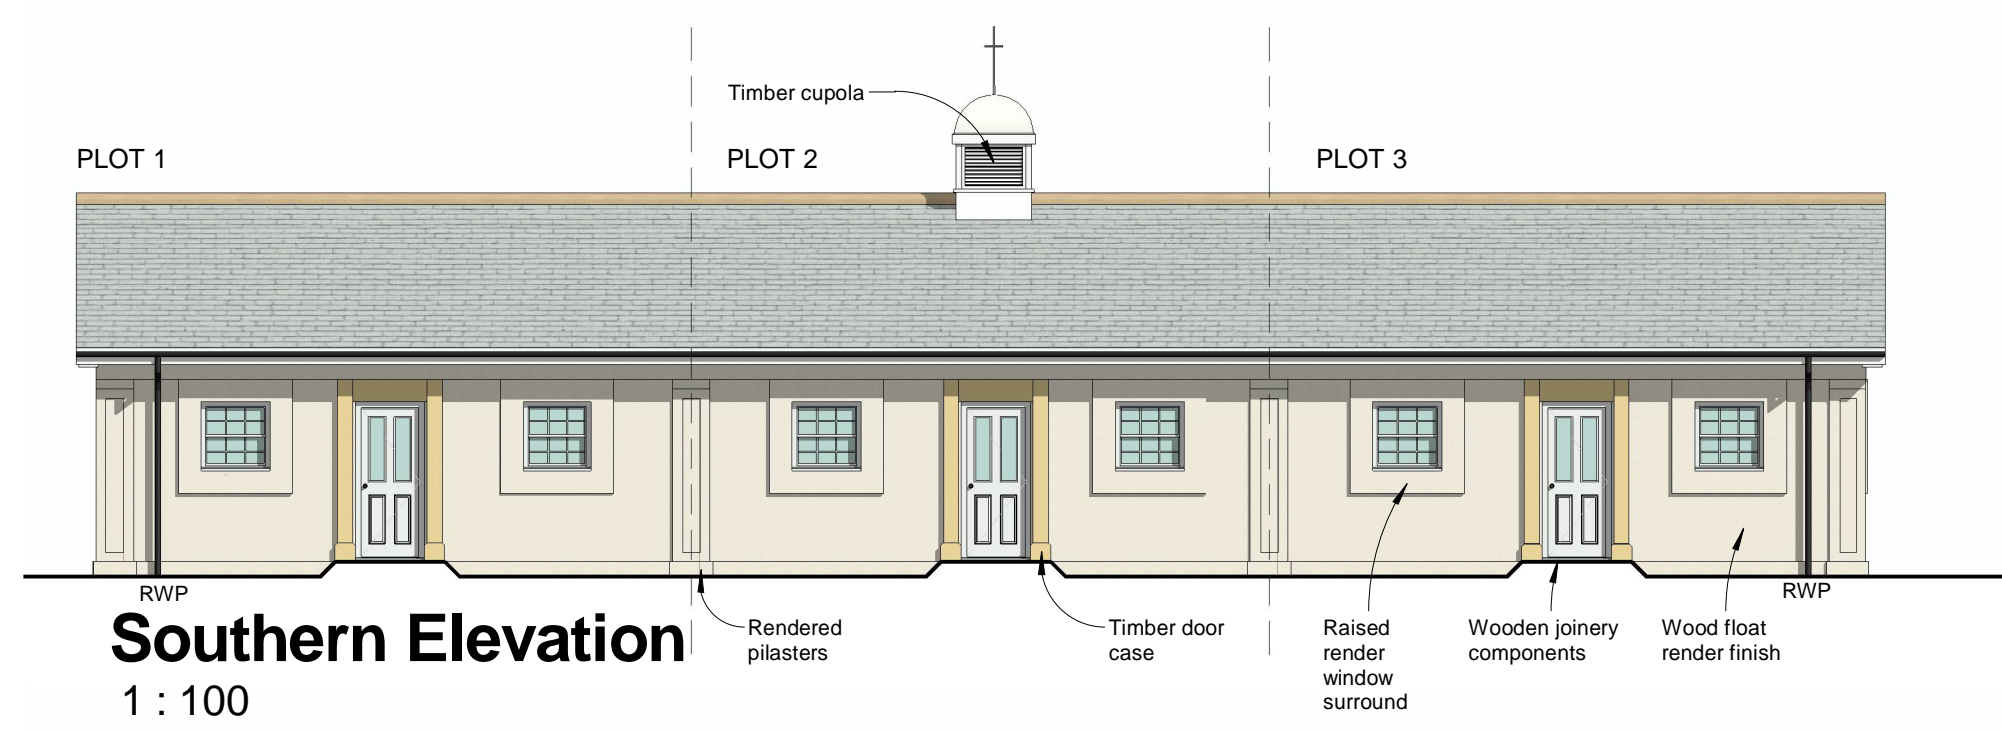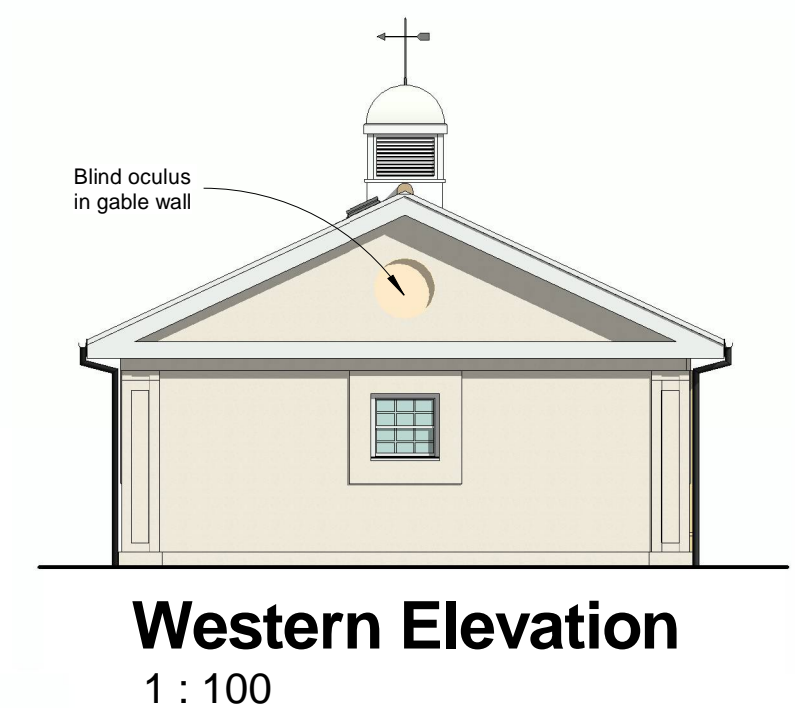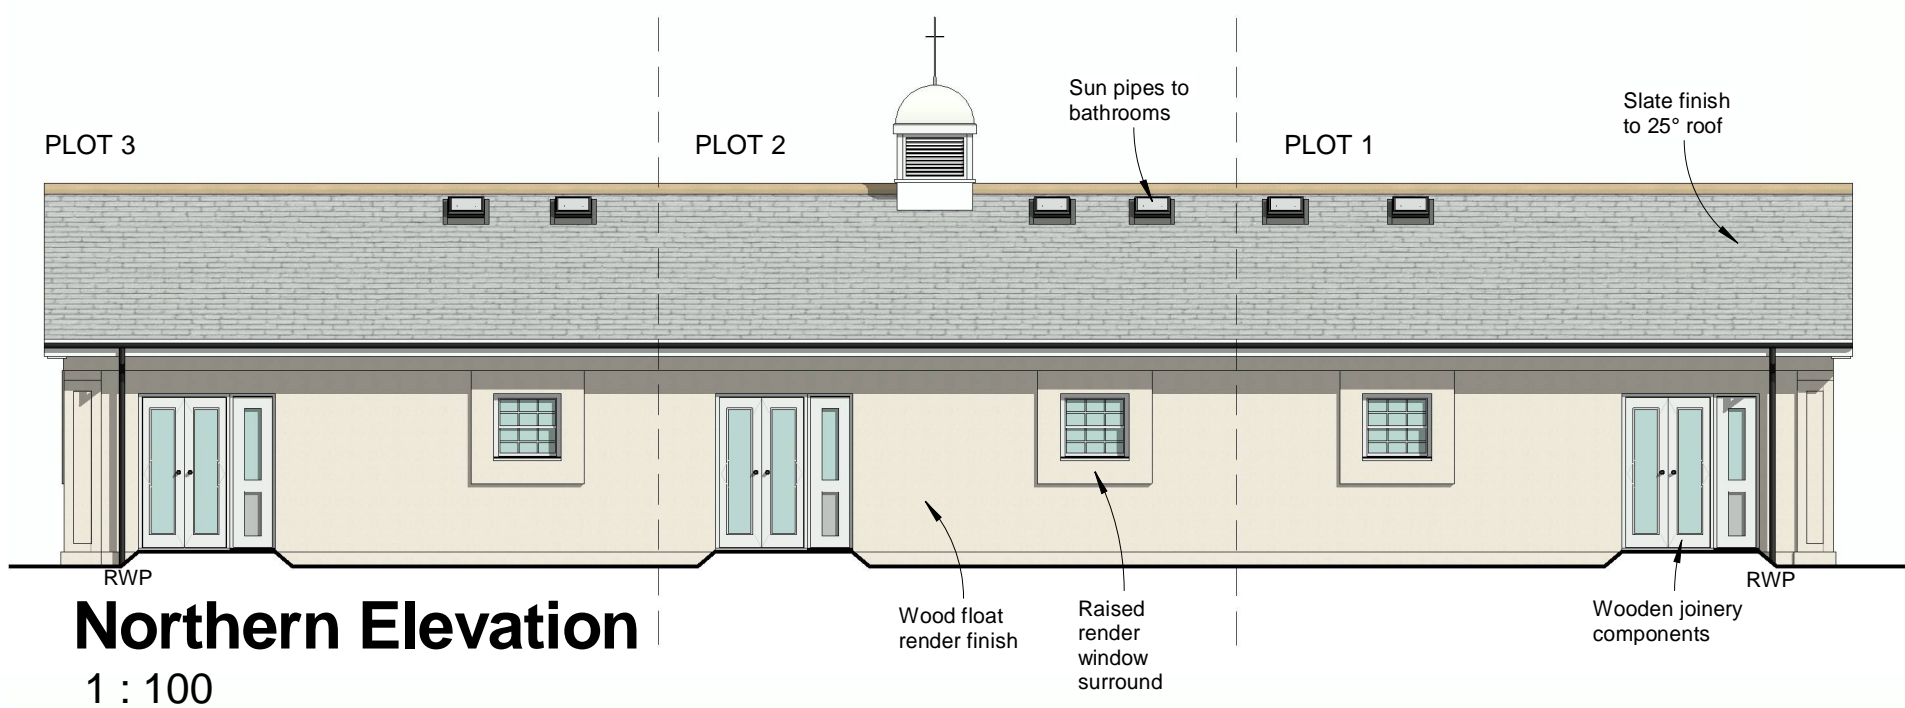

A	Window positions amended	07/03/17	DCP	AGP	
Rev	Details	Date	Rev by	Chkd by	

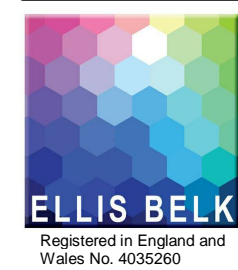

26A Parkstone Road  
Poole  
Dorset  
BH15 2PG  
Tel: 01202 671555  
Fax: 01202 671660  
office@ellisbelk.com  
www.ellisbelk.com

CLIENT  
**East Boro Housing Trust**

PROJECT TITLE AND ADDRESS  
The Old School  
School Lane, Dorchester  
Dorset, DT1 3RT

DRAWING TITLE  
**Proposed Elevations  
(Bungalow Plots)**





# The Old School



Reason for issue	SCALE @ A3	DRAWN BY	CHECKED BY	DATE
Sketch Proposal	1 : 100	DCP	AGP	02/02/17
Planning Application	PROJECT NUMBER	DRAWING NUMBER	REVISION	
Building Regulation	16068	05	A	
Tender				
Construction				

This drawing and depicted design are the copyright of Ellis Belk Associates Ltd and may not be reproduced without written consent. Do not scale from this drawing. Use figured dimensions only. ALL dimensions are in millimeters unless otherwise stated. The contractor is to check drawings and to verify ALL dimensions on site. ANY discrepancies are to be notified to Ellis Belk Associates Ltd immediately.

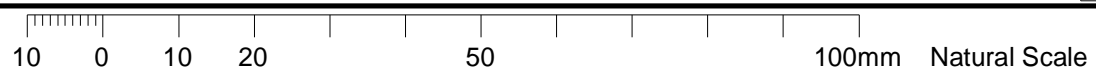

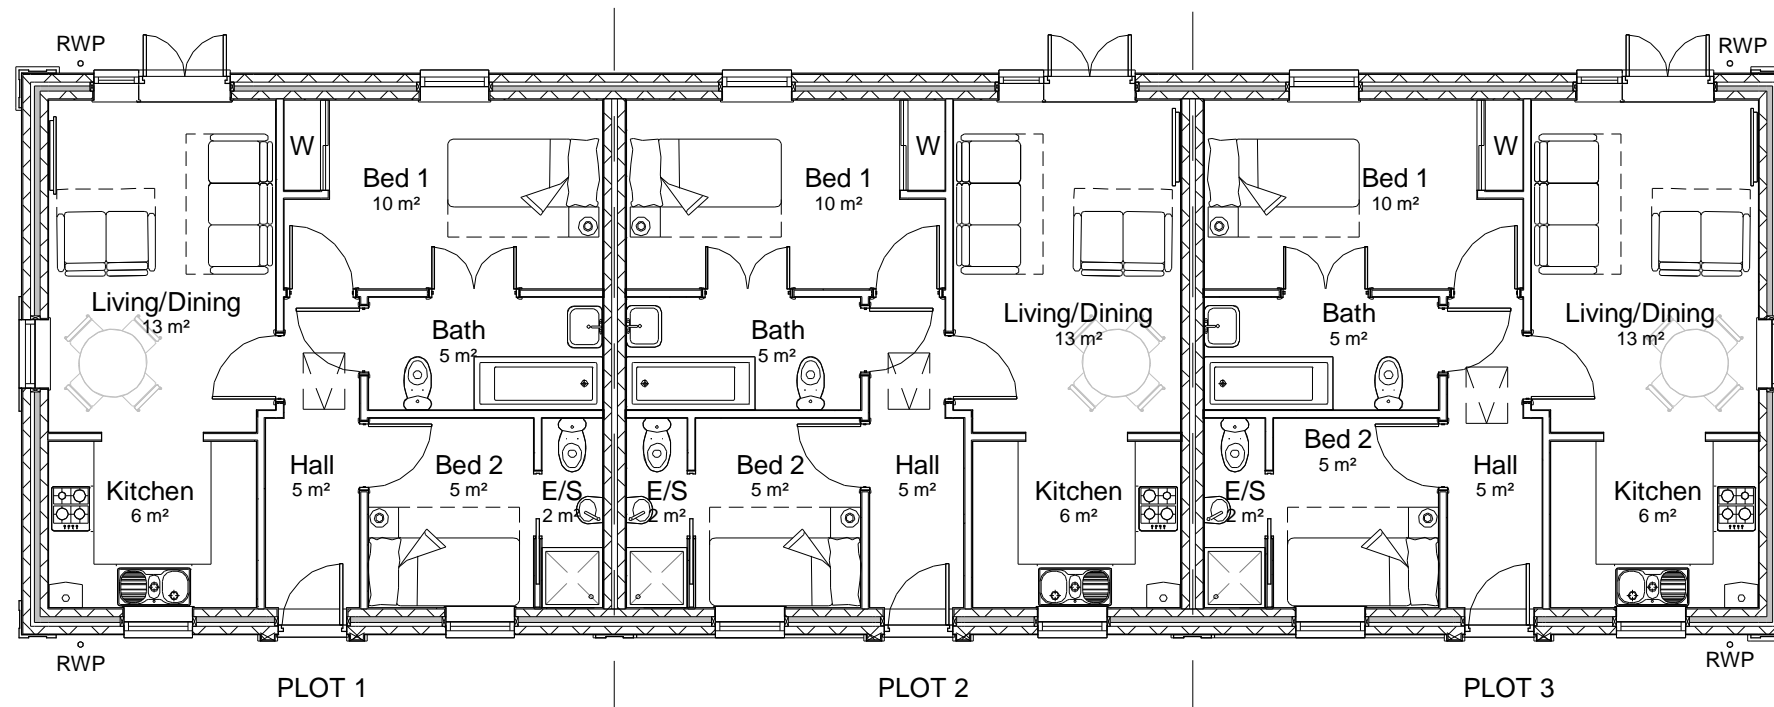

## Floor Plan (Planning)

1 : 100

Rev	Details	Date	Rev by	Chkd by
A	Window positions amended	07/03/17	DCP	AGP



26A Parkstone Road  
Poole  
Dorset  
BH15 2PG  
Tel: 01202 671555  
Fax: 01202 671660  
office@ellisbelk.com  
www.ellisbelk.com

CLIENT  
**East Boro Housing Trust**

PROJECT TITLE AND ADDRESS  
The Old School  
School Lane, Dorchester  
Dorset, DT1 3RT

DRAWING TITLE  
**Proposed Floor Plans  
(Bungalow Plots)**



# The Old School



Reason for issue  
 Sketch Proposal  
 Planning Application  
 Building Regulation  
 Tender  
 Construction

SCALE @ A3 1 : 100	DRAWN BY DCP	CHECKED BY AGP	DATE 02/02/17
PROJECT NUMBER 16068	DRAWING NUMBER 04	REVISION A	

This drawing and depicted design are the copyright of Ellis Belk Associates Ltd and may not be reproduced without written consent. Do not scale from this drawing. Use figured dimensions only. ALL dimensions are in millimeters unless otherwise stated. The contractor is to check drawings and to verify ALL dimensions on site. ANY discrepancies are to be notified to Ellis Belk Associates Ltd immediately.

10 0 10 20 50 100mm Natural Scale